

THIS DRAWING IS UNPUBLISHED.

RELEASED FOR PUBLICATION

ALL RIGHTS RESERVED.

PHYSICAL PROPERTIES:
HOUSING MATERIAL: PBT
FLAMMABILITY: UL94V-0
COLOR: BLACK
MAX BOW/WARP: .0056 IN/IN.

TERMINAL:
TERMINALS: BRASS, TIN PLATED. (UNLESS OTHERWISE STATED)
SCREWS: 8-32 STEEL, NICKEL PLATED. (UNLESS OTHERWISE STATED)
Q.C. TABS: BRASS, NICKEL PLATED.

MECHANICAL:
PITCH (TERMINAL SPACING): .563"
WIRE RANGE: 10-22 AWG
RECOMMENDED TIGHTENING TORQUE: 14IN-LBS MAX.

ELECTRICAL PROPERTIES:
MAXIMUM CURRENT: 30A
OPERATING VOLTAGE: 300V

ENVIRONMENTAL PROPERTIES:
OPERATING TEMP RANGE: -40°C TO 120°C

REVISIONS

P	LTR	DESCRIPTION	DATE	DWN	APVD
	T6	REVISED PER ECR-22-159254	02JAN2023	RB	SM

1	2	3	4
---	---	---	---

1

2

3

4

5

6

7

8

STAINLESS STEEL SCREWS.

WHITE INK STAMP.

NICKEL PLATED BRASS TERMINALS.

NICKEL PLATED BRASS SCREWS.

SEE FIGURE.

PRELIMINARY PART NUMBER.

OBSOLETE PART NUMBER.

TE CONNECTIVITY LOGO LOCATED APPROXIMATE AREA SHOWN.

6	5	-	-	-	-	-	-	-	-	-	7.886	8.323	13	1-1546310-3
2	7	-	-	-	-	-	-	12	12	12	7.323	7.760	12	4-1546310-8
7	-	8	-	-	-	12	12	12	-	-	7.323	7.760	12	4-1546310-7
7	-	-	-	-	12	12	12	-	-	-	7.323	7.760	12	4-1546310-6
-	-	-	-	-	-	-	-	-	-	-	7.323	7.760	12	1-1546310-2
-	-	-	-	-	-	-	-	-	-	-	6.760	7.179	11	1-1546310-1
-	-	-	-	-	-	-	-	-	-	-	6.197	6.634	10	1-1546310-0
-	-	-	-	-	-	-	-	-	-	-	5.634	6.071	9	1546310-9
4	7	-	-	-	-	-	-	-	-	8	5.071	5.508	8	4-1546310-5
-	8	8	-	-	-	-	-	-	-	-	5.071	5.508	8	2-1546310-9
-	-	-	-	-	-	-	-	-	-	-	5.071	5.508	8	1546310-8
7	-	-	-	-	-	7	-	-	-	-	4.508	4.945	7	3-1546310-8
-	-	-	-	-	-	-	-	-	-	-	4.508	4.945	7	1546310-7
4	7	-	-	-	-	-	-	-	-	6	3.945	4.382	6	4-1546310-4
4	7	-	-	-	-	-	-	-	-	-	3.945	4.382	6	4-1546310-3
7	-	-	-	-	-	-	-	-	-	6	3.945	4.382	6	4-1546310-2
5	3	2	1	7	-	-	-	-	-	-	3.945	4.382	6	3-1546310-1
-	-	-	-	-	-	6	-	-	-	-	3.945	4.382	6	3-1546310-0
-	6	6	-	-	-	-	-	-	-	-	3.945	4.382	6	2-1546310-8
5	4	3	7	-	-	5	1	-	-	-	3.945	4.382	6	2-1546310-6
1	7	-	-	-	-	-	-	6	-	-	3.945	4.382	6	2-1546310-3
1	7	-	-	-	6	-	-	-	-	-	3.945	4.382	6	2-1546310-2
7	-	-	-	-	-	-	-	-	6	6	3.945	4.382	6	2-1546310-1
5	2	7	-	-	-	-	-	6	6	-	3.945	4.382	6	1546636-1
6	1	-	-	6	-	-	-	6	-	-	3.945	4.382	6	1-1546310-9
1	-	-	-	6	-	-	-	-	-	-	3.945	4.382	6	1546589-1
-	-	-	-	-	-	-	-	-	-	-	3.945	4.382	6	1546310-6
-	-	-	-	-	5	-	-	-	-	-	3.382	3.819	5	3-1546310-7
5	4	3	7	-	-	-	1	-	5	-	3.382	3.819	5	2-1546310-7
-	-	-	-	-	-	-	-	-	-	-	3.382	3.819	5	1546310-5
2	6	-	-	-	-	-	-	4	4	4	2.819	3.256	4	5-1546310-0
5	4	3	2	7	-	-	-	-	-	-	2.819	3.256	4	4-1546310-1
7	4	-	-	-	-	-	-	-	-	-	2.819	3.256	4	4-1546310-0
5	3	2	1	7	-	-	-	-	-	-	2.819	3.256	4	3-1546310-9
-	-	-	-	-	-	-	-	-	-	-	2.819	3.256	4	1546310-4
4	3	7	-	-	-	-	-	-	-	-	2.256	2.693	3	2-1546310-5
5	1	7	-	-	-	-	-	3	1	-	2.256	2.693	3	2-1546310-4
6	5	1	-	1	2	-	-	1	-	-	2.256	2.693	3	2-1546310-0
-	-	-	-	-	-	-	-	-	-	-	2.256	2.693	3	1546310-3
-	-	-	-	-	-	-	2	-	2	-	1.693	2.130	2	5-1546310-1
-	-	-	-	-	-	-	-	-	-	-	1.693	2.130	2	1546310-2
NOTES	9	8	7	6	5	4	3	2	1	DIM B	DIM A	NO. OF POSN	PART NUMBER	

THIS DRAWING IS A CONTROLLED DOCUMENT.

DIMENSIONS:
INCHES

MATERIAL
-

TOLERANCES UNLESS OTHERWISE SPECIFIED:

0 PLC ± -

1 PLC ± -

2 PLC ± -

3 PLC ± -

4 PLC ± -

ANGLES ± -

FINISH
-

DWN S SCHLEGEL 16FEB2007

CHK S YODER 2/16/07

APVD S YODER 2/16/07

PRODUCT SPEC

APPLICATION SPEC

WEIGHT

CUSTOMER DRAWING

TE Connectivity Ltd.



14.3 (.563) DBL ROW BARRIER STRIP W/O WASHER

SIZE A2 CAGE CODE 00779 DRAWING NO C-1546310 RESTRICTED TO -


SCALE NTS SHEET 1 OF 4 REV T6

1471-9 (1/15)


Downloaded from Arrow.com

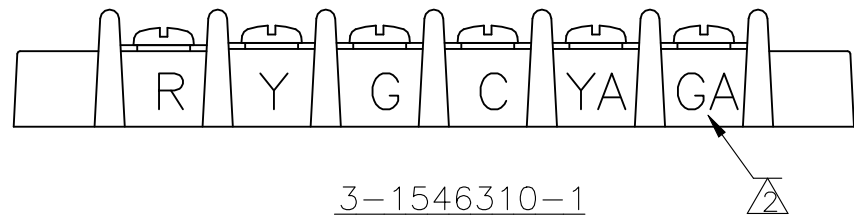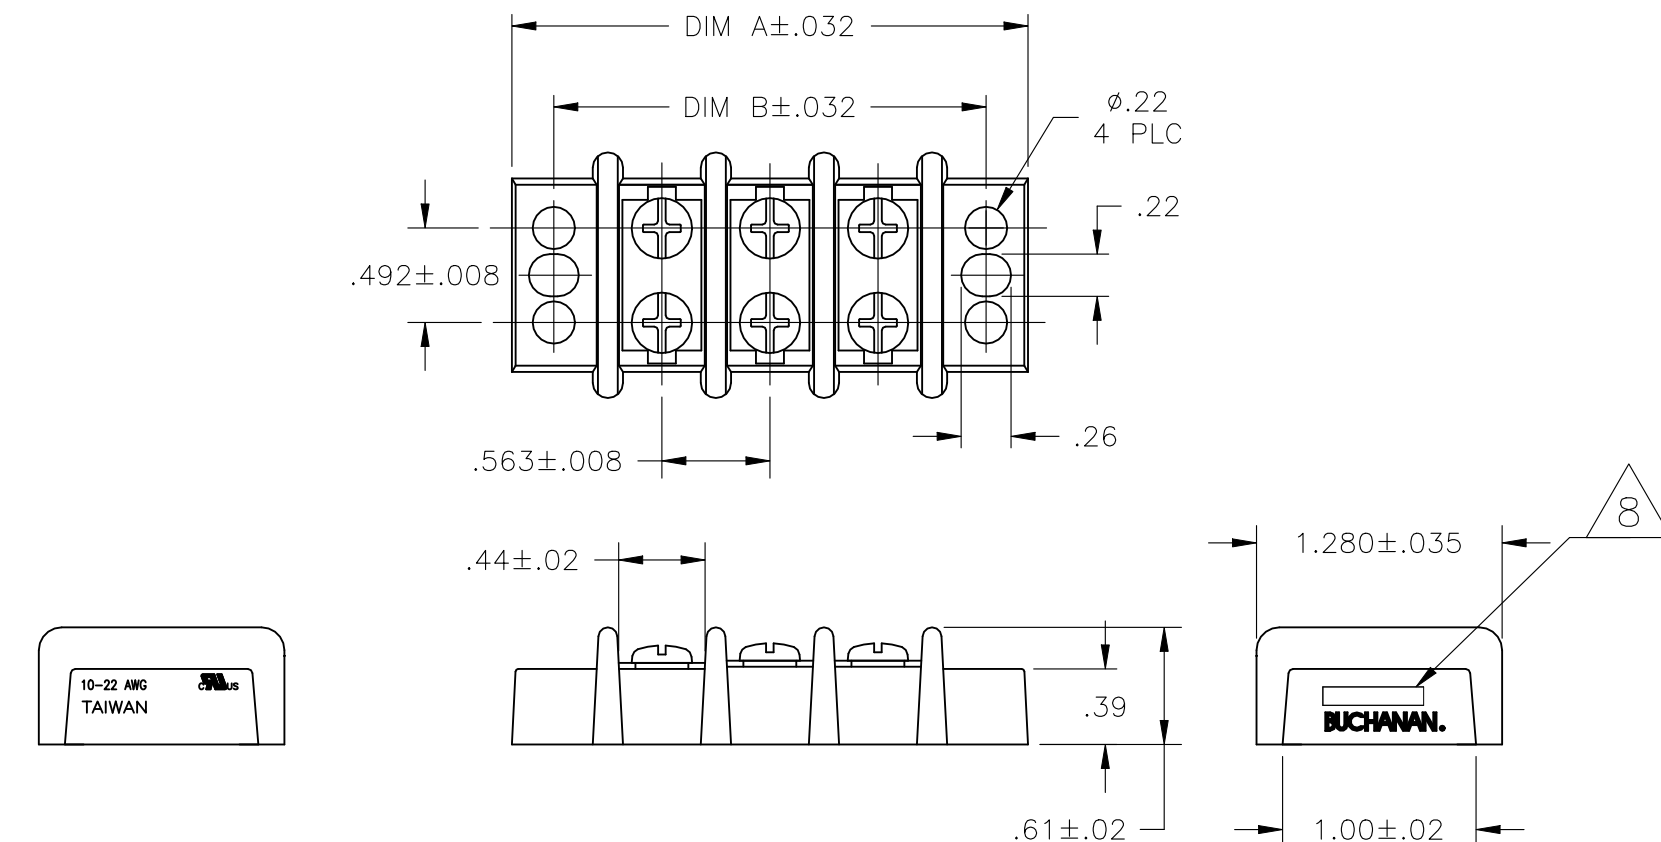


3-1546310-1

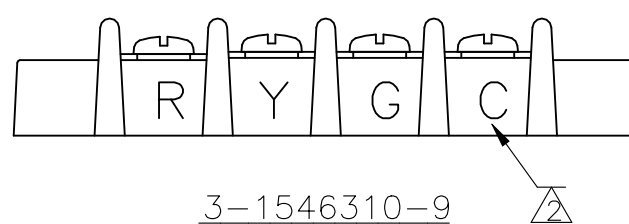

3-1546310-9

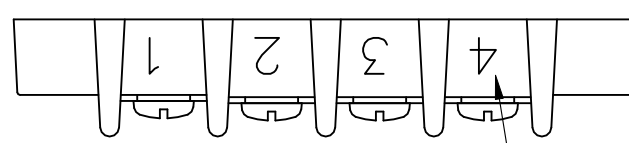

4-1546310-1
4-1546310-8
4-1546310-9

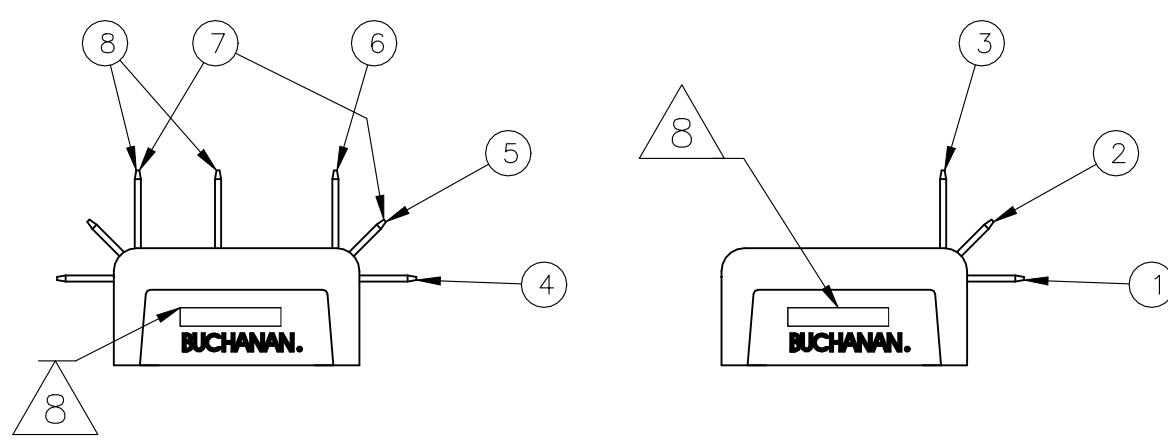

	—	—	—	—	—	—	2	—	2	—	1.693	2.130		5-1546310-1
	—	—	—	—	—	—	—	—	—	—	10.701	11.138	18	1-1546310-8
	—	—	—	—	—	—	—	—	—	—	10.138	10.575	17	1-1546310-7
	—	—	—	—	—	—	—	—	—	—	9.575	10.012	16	1-1546310-6
	—	—	—	—	—	—	—	—	—	—	9.012	9.449	15	1-1546310-5
  	—	—	—	—	—	—	—	14	14	14	8.449	8.886	14	4-1546310-9
	—	—	—	—	—	—	—	—	—	—	8.449	8.886	14	1-1546310-4
NOTES	(9) OTB JUMPER	(8) .250 QC TAB 90° DOUBLE SIDE	(7) .250 QC TAB 90°/45° DOUBLE SIDE	(6) .250 QC TAB 90° DOUBLE SIDE	(5) .250 QC TAB 45° DOUBLE SIDE	(4) .250 QC TAB STRAIGHT DOUBLE SIDE	(3) .250 QC TAB 90° SINGLE SIDE	(2) .250 QC TAB 45° SINGLE SIDE	(1) .250 QC TAB STRAIGHT SINGLE SIDE	DIM B	DIM A	NO. OF POSN	PART NUMBER	

THIS DRAWING IS A CONTROLLED DOCUMENT.

DIMENSIONS: INCHES

MATERIAL

TOLERANCES, UNLESS OTHERWISE SPECIFIED:

0 PLC	±	-
1 PLC	±	-
2 PLC	±	-
3 PLC	±	-
4 PLC	±	-
ANGLES	±	-

FINISH

DWN 16FEB2007

CHK 2/16/07

APVD 2/16/07

PRODUCT SPEC

APPLICATION SPEC

WEIGHT

CUSTOMER DRAWING

TE Connectivity Ltd.

14.3 (.563) DBL ROW BARRIER STRIP W/O WASHER

SIZE A2

CAGE CODE 00779


DRAWING NO C=1546310

RESTRICTED TO



SCALE NTS

SHEET 2 OF 4


REV T6

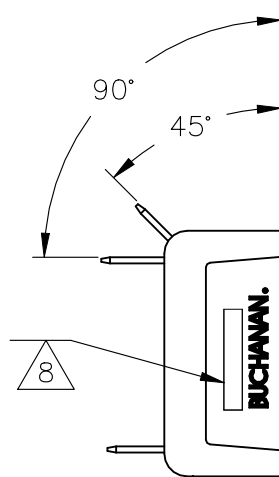

~~2-1546310-6~~ OBSOLETE

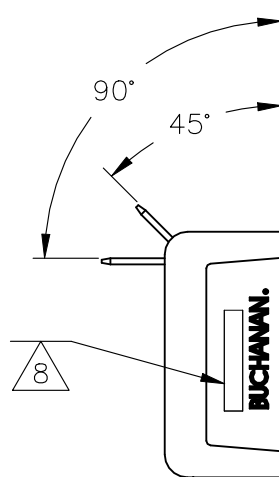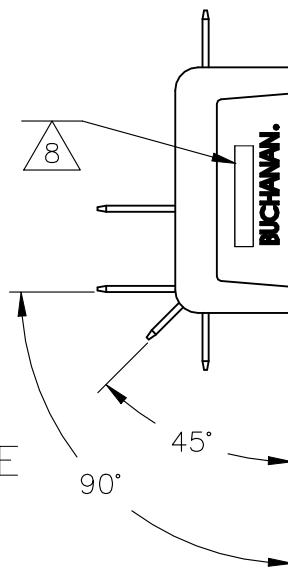


OBSOLETE ~~2-1546310-7~~

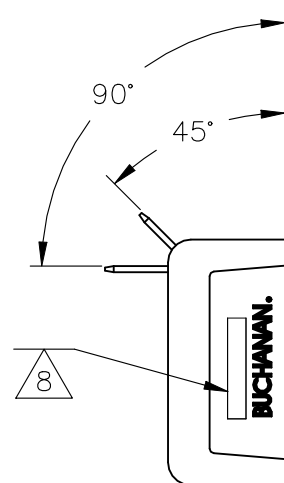


THIS DRAWING IS A CONTROLLED DOCUMENT.			DWN S SCHLEGEL 16FEB2007		TE Connectivity Ltd.			
			CHK S YODER 2/16/07					
DIMENSIONS: INCHES		TOLERANCES, UNLESS OTHERWISE SPECIFIED:		APVD S YODER 2/16/07		NAME 14.3 (.563) DBL ROW BARRIER STRIP W/O WASHER —		
		0 PLC ± —		PRODUCT SPEC —				
		1 PLC ± —		APPLICATION SPEC —				
		2 PLC ± —		—				
3 PLC ± —		4 PLC ± —		—		SIZE		
4 PLC ± —		ANGLES ± —		—		CAGE CODE		
MATERIAL		FINISH		WEIGHT —		DRAWING NO		
—		—		—		RESTRICTED TO		
						A2 00779 C=1546310		
CUSTOMER DRAWING					SCALE		SHEET	
					NTS		3 of 4	
					REV		T6	


REVISIONS					
P	LTR	DESCRIPTION	DATE	DWN	APVD
	-	SEE SHEET 1	-	-	-

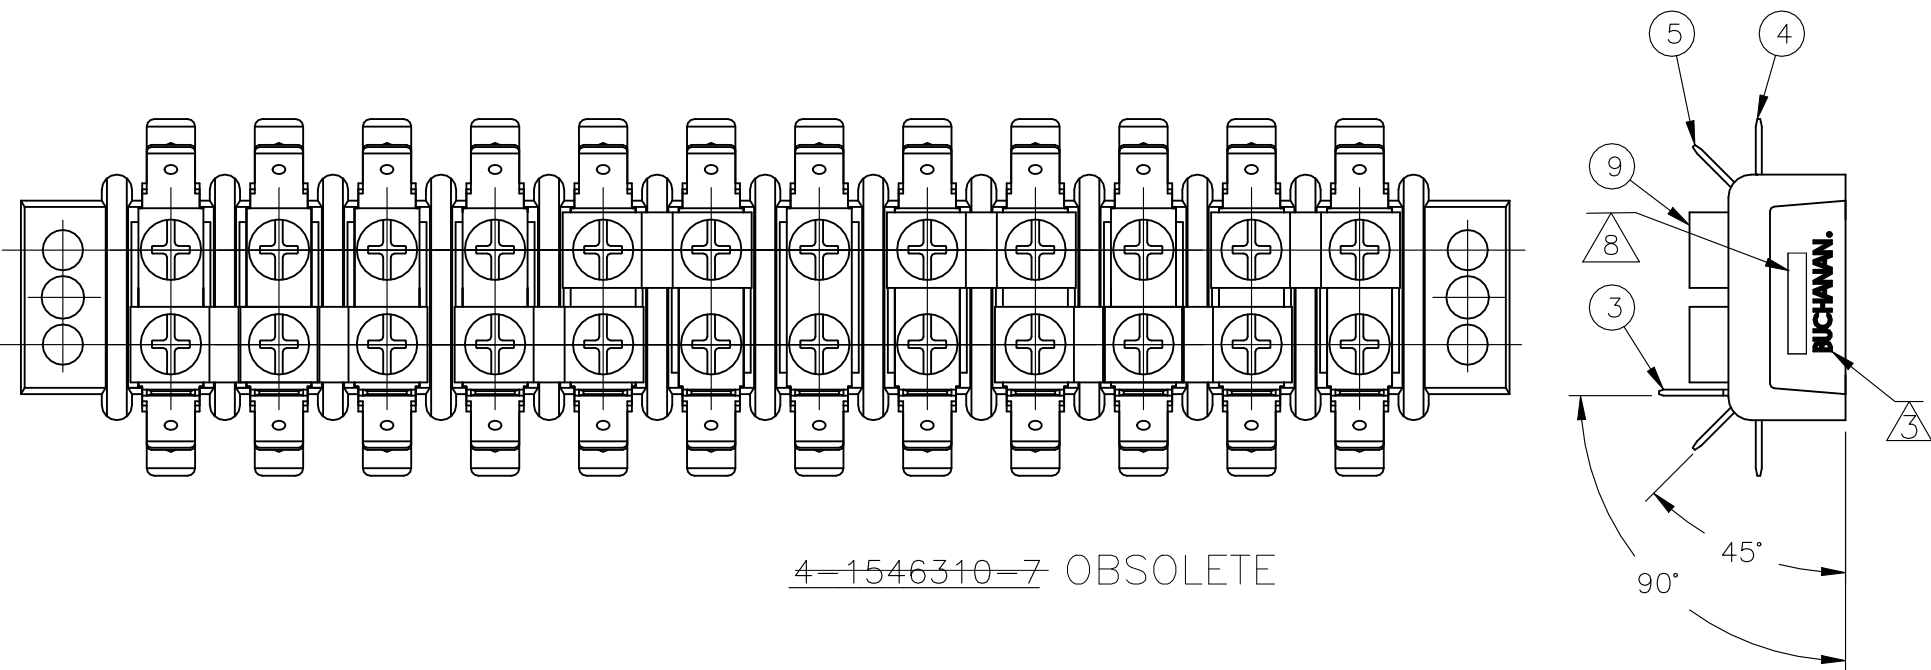

4-1546310-7 OBSOLETE

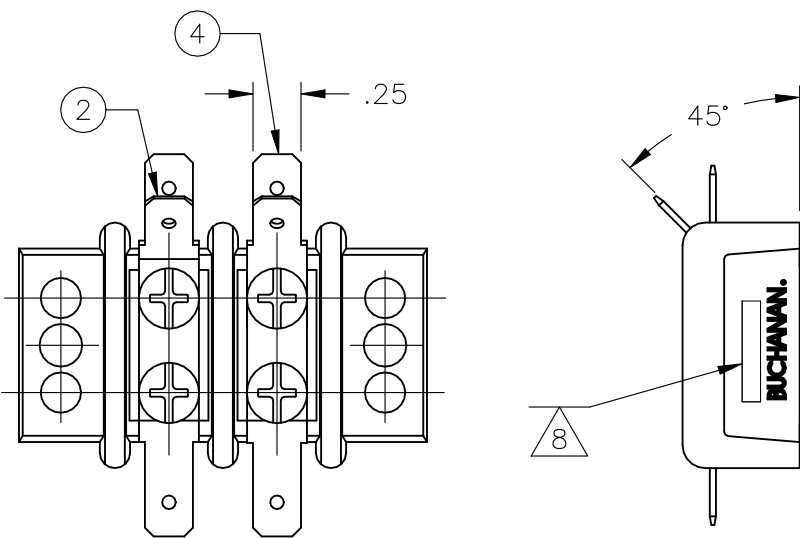

5-1546310-1

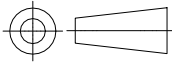THIS DRAWING IS A CONTROLLED DOCUMENT.		DWN S SCHLEGEL 16FEB2007	 TE Connectivity Ltd.			
		CHK S YODER 2/16/07				
		APVD S YODER 2/16/07				
		PRODUCT SPEC				
DIMENSIONS: INCHES		TOLERANCES, UNLESS OTHERWISE SPECIFIED:	NAME		14.3 (.563) DBL ROW BARRIER STRIP W/O WASHER	
		0 PLC ± -	SIZE		RESTRICTED TO	
		1 PLC ± -	CAGE CODE		A2 00779	
		2 PLC ± -	DRAWING NO		C=1546310	
		3 PLC ± -	APPLICATION SPEC		REV T6	
MATERIAL		FINISH	WEIGHT		CUSTOMER DRAWING	
			SCALE		SHEET 4 OF 4	
			NTS			