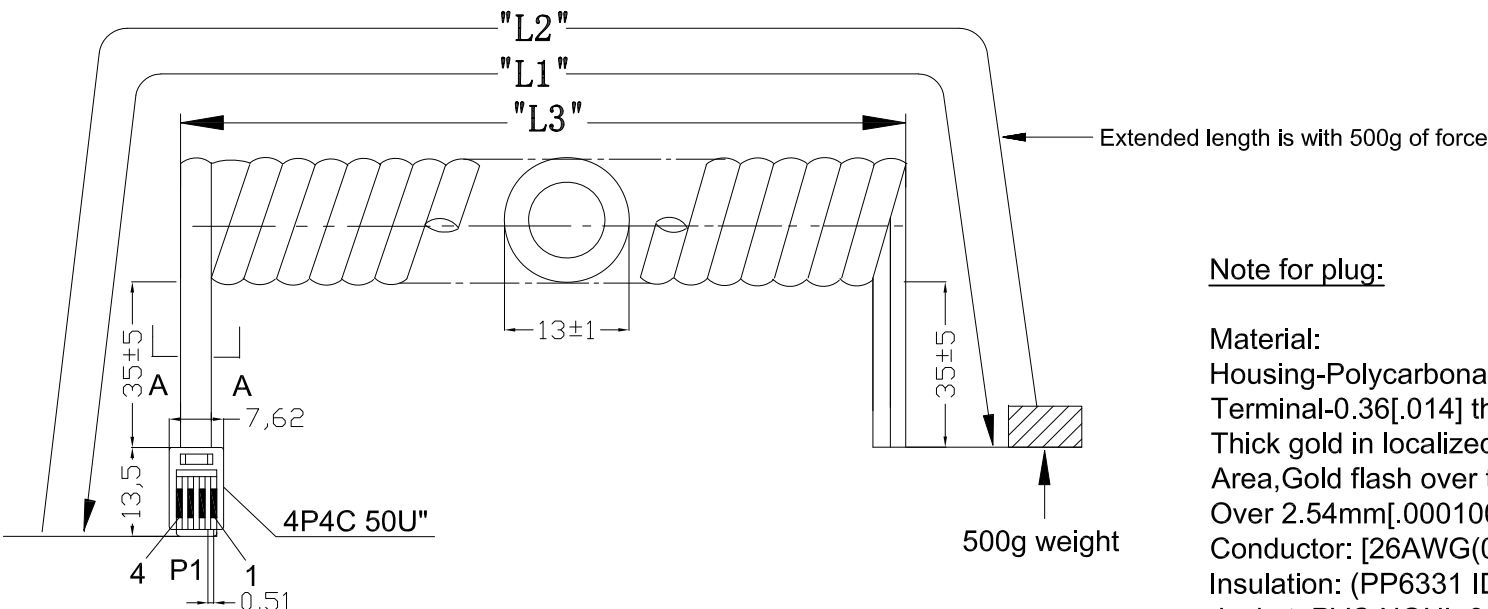
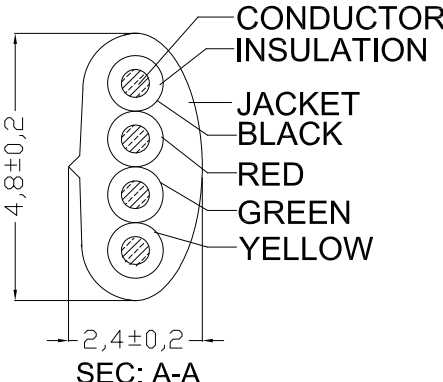


	1	2	3	4	5	6	7	
A								A	
B								B	
C								C	
D								D	
E	Note for plug: Material: Housing-Polycarbonate,clear. Terminal-0.36[.014] thick phosphor bronze. Thick gold in localized gold plate. Area,Gold flash over the remainder. Over 2.54mm[.000100] thick nickel underplate. Conductor: [26AWG(0.12x12) BARE COPPER]x4C. Insulation: (PP6331 ID:0.95-1.0)x4C. Jacket: PVC NOUL 80P. Package: Individual PE Bag.							E	
F	 CONDUCTOR INSULATION JACKET BLACK RED GREEN YELLOW TERMINATION: <table><tr><th>P1</th><th>COLOR</th></tr><tr><td>1</td><td>BLACK</td></tr><tr><td>2</td><td>RED</td></tr><tr><td>3</td><td>GREEN</td></tr><tr><td>4</td><td>YELLOW</td></tr></table> Order code: AT-C-26-4/4/x-xx-OE Order color: B: Black W: White S: Silver <table><tr><th>Length Code</th><th>Retracted Length(L3)</th><th>Extended Length(L2)</th><th>Cut Length(L1)</th></tr><tr><td>5</td><td>330±30</td><td>5.0FT-5.75FT</td><td>2300-2400</td></tr><tr><td>7</td><td>470±30</td><td>7.0FT-8.05FT</td><td>3000-3200</td></tr><tr><td>10</td><td>630±50</td><td>10.0FT-11.5FT</td><td>4300-4500</td></tr><tr><td>12</td><td>800±50</td><td>12.0FT-13.8FT</td><td>5200-5400</td></tr><tr><td>14</td><td>850±50</td><td>14.0FT-16.1FT</td><td>5800-6000</td></tr><tr><td>25</td><td>1900±50</td><td>25.0FT-28.75FT</td><td>10800-11000</td></tr></table>							P1	COLOR	1	BLACK	2	RED	3	GREEN	4	YELLOW	Length Code	Retracted Length(L3)	Extended Length(L2)	Cut Length(L1)	5	330±30	5.0FT-5.75FT	2300-2400	7	470±30	7.0FT-8.05FT	3000-3200	10	630±50	10.0FT-11.5FT	4300-4500	12	800±50	12.0FT-13.8FT	5200-5400	14	850±50	14.0FT-16.1FT	5800-6000	25	1900±50	25.0FT-28.75FT	10800-11000	F	
P1	COLOR	
1	BLACK	
2	RED	
3	GREEN	
4	YELLOW	
Length Code	Retracted Length(L3)	Extended Length(L2)	Cut Length(L1)	
5	330±30	5.0FT-5.75FT	2300-2400	
7	470±30	7.0FT-8.05FT	3000-3200	
10	630±50	10.0FT-11.5FT	4300-4500	
12	800±50	12.0FT-13.8FT	5200-5400	
14	850±50	14.0FT-16.1FT	5800-6000	
25	1900±50	25.0FT-28.75FT	10800-11000	
G	RoHS compliant Unit: mm <table><tr><th>Scale</th><th>Free</th><th></th><th></th><th></th><th></th><th>Date</th><th>Name</th><th>Customer-No.</th></tr><tr><td>TOLERANCE</td><td></td><td></td><td></td><td></td><td></td><td>Drawn</td><td>25.06.2019</td><td>Segal</td></tr><tr><td></td><td></td><td></td><td></td><td></td><td></td><td>Approved</td><td>25.06.2019</td><td>Segal</td></tr><tr><td>.x</td><td>±0.50</td><td></td><td></td><td></td><td></td><td></td><td></td><td></td></tr><tr><td>.xx</td><td>±0.20</td><td></td><td></td><td></td><td></td><td></td><td></td><td></td></tr><tr><td>DIM</td><td>TOL</td><td></td><td></td><td></td><td></td><td></td><td></td><td></td></tr><tr><td></td><td></td><td>©</td><td>Drawn</td><td>25.06.2019</td><td>Segal</td><td colspan="3" rowspan="2"></td></tr><tr><td>Angle</td><td>±2°</td><td>Id.</td><td>Modification</td><td>Date</td><td>Name</td></tr></table>							Scale	Free					Date	Name	Customer-No.	TOLERANCE						Drawn	25.06.2019	Segal							Approved	25.06.2019	Segal	.x	±0.50								.xx	±0.20								DIM	TOL										©	Drawn	25.06.2019	Segal				Angle	±2°	Id.	Modification	Date	Name	G	
Scale	Free					Date	Name	Customer-No.	
TOLERANCE						Drawn	25.06.2019	Segal	
						Approved	25.06.2019	Segal	
.x	±0.50	
.xx	±0.20	
DIM	TOL	
		©	Drawn	25.06.2019	Segal	
Angle	±2°	Id.	Modification	Date	Name	
H	<table><tr><td></td><td></td><td></td><td></td><td></td><td></td><td></td><td></td></tr><tr><td></td><td></td><td></td><td></td><td></td><td></td><td></td><td></td></tr><tr><td></td><td></td><td></td><td></td><td></td><td></td><td></td><td></td></tr><tr><td></td><td></td><td></td><td></td><td></td><td></td><td></td><td></td></tr><tr><td></td><td></td><td></td><td></td><td></td><td></td><td></td><td></td></tr><tr><td></td><td></td><td></td><td></td><td></td><td></td><td></td><td></td></tr><tr><td></td><td></td><td></td><td></td><td></td><td></td><td></td><td></td></tr><tr><td></td><td></td><td></td><td></td><td></td><td></td><td></td><td></td></tr><tr><td></td><td></td><td></td><td></td><td></td><td></td><td></td><td></td></tr><tr><td></td><td></td><td></td><td></td><td></td><td></td><td></td><td></td></tr><tr><td></td><td></td