
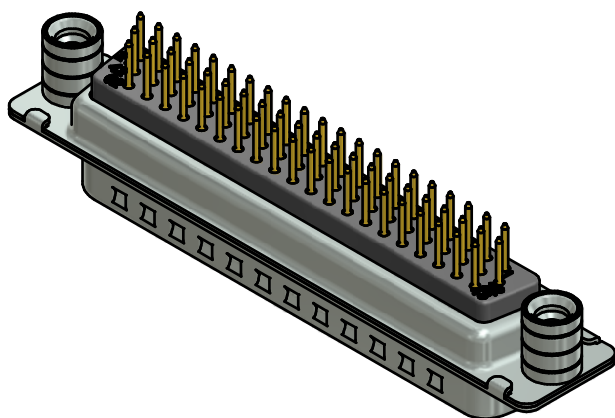
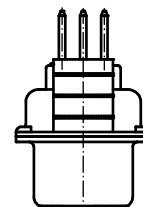
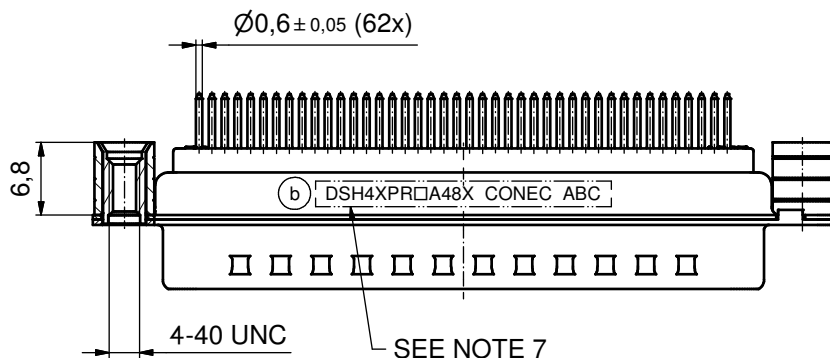
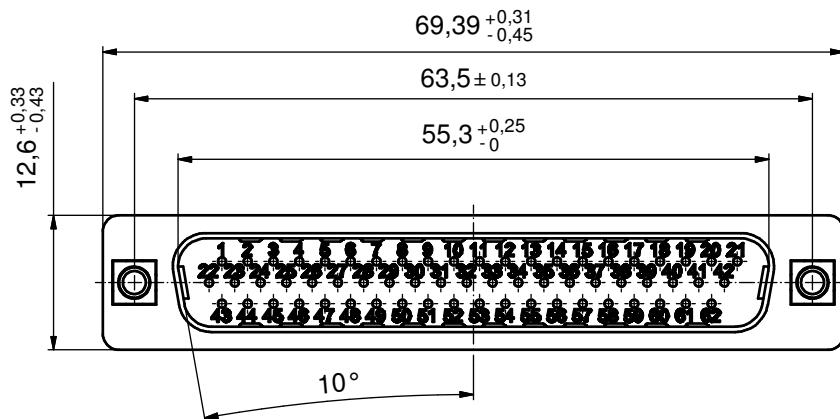
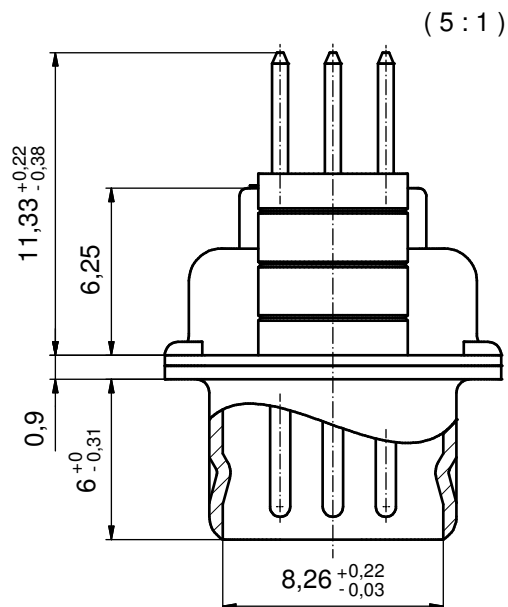


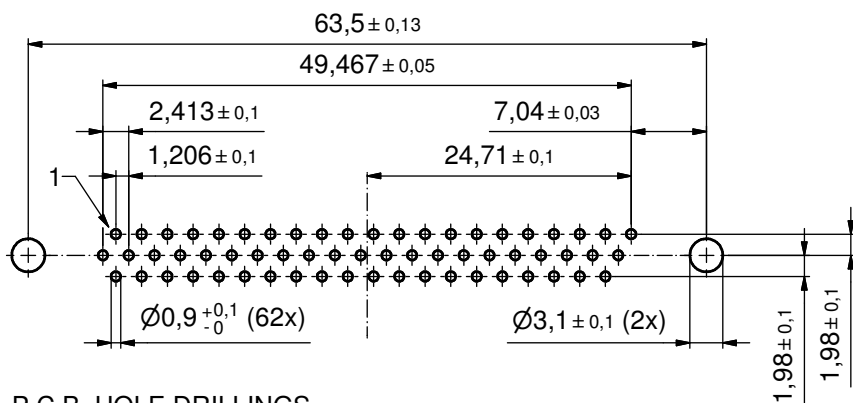

NOTES:

- METALSHELLS: STEEL; min. 315µin TIN over 40-80µin NICKEL
- INSULATORS: PBT GF UL 94 V-0, BLACK
- CONTACTS: COPPER ALLOY; PLATING (SEE PART NO.):
 □ PLEASE ADD A for GOLD FLASH over NICKEL (PREFERRED TYPE)
 □ PLEASE ADD B for 20µin HARD GOLD over min. 50µin NICKEL
 □ PLEASE ADD C for 30µin HARD GOLD over min. 50µin NICKEL
- THREADED REAR SPACERS: COPPER ALLOY; min. 200µin TIN over 80µin NICKEL
- SLEEVES: COPPER ALLOY; min. 200µin TIN over 80µin NICKEL
- MAXIMUM TORQUE VALUE FOR THREAD: 6 in.LB
- CONNECTOR IS PART MARKED: **DSH4XPR A48X CONEC ABC** (see note 3)

Directive 2002/95/EC RoHS compliant

THIS DRAWING MAY NOT BE COPIED OR
REPRODUCED IN ANY WAY, AND MAY NOT
BE PASSED ON TO A THIRD PARTY WITHOUT
WRITTEN PERMISSION.
OWNERSHIP AND COPYRIGHT OF CONEC GmbH

DO NOT ALTER CAD DRAWING BY HAND

				tolerance		 dim. in mm	
					date	name	
				drawn	23.04.12	Henneboel	
				appd.	23.04.12	Fischer	
				norm			
				d-old			
3 x b	Ã5024	11.12.2013	K.H.				
a	Original						
rev.	description	date	name				

CONEC

scale:		2:1 (5:1)	
material:		SEE NOTES	
title:			
D-SUB HD MALE			
62pos. SOLDER PIN STRAIGHT			
with threaded rear spacer			
dwg no:			DIN-
16K1A3062			A3
			sh: 1
part no: b DSH4XPR□A48X (see note 3)			