

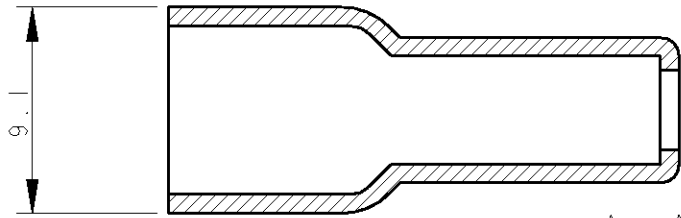
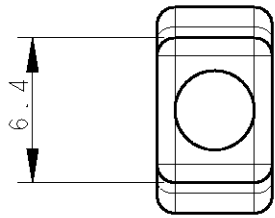


| LOC | DIST | REVISIONS |     |                             |             |          |
|-----|------|-----------|-----|-----------------------------|-------------|----------|
|     |      | P         | LTR | DESCRIPTION                 | DATE        | DWN APVD |
| 1   | -    |           | G1  | REDRAWN, ET00-0212-04       | 19 OCT 2004 | HY GT    |
|     |      |           | G2  | REVISED PER - ECO-09-026346 | 26NOV09     | KK AEG   |
|     |      |           | H   | REVISED PER ECR-25-260967   | 10APR2026   | DB RE    |
|     |      |           |     |                             |             |          |


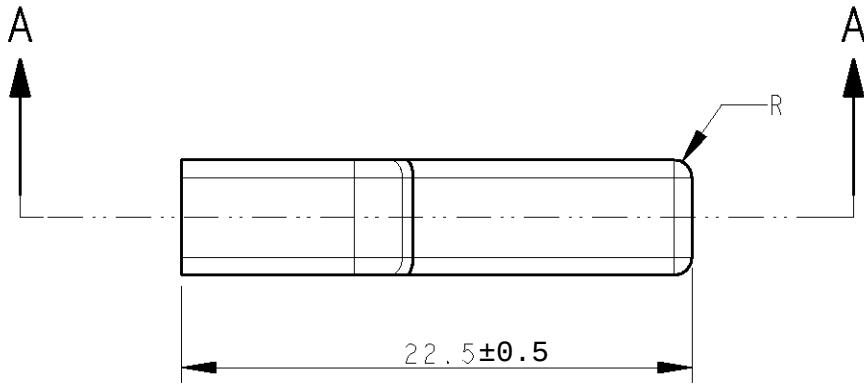


SECTION A - A

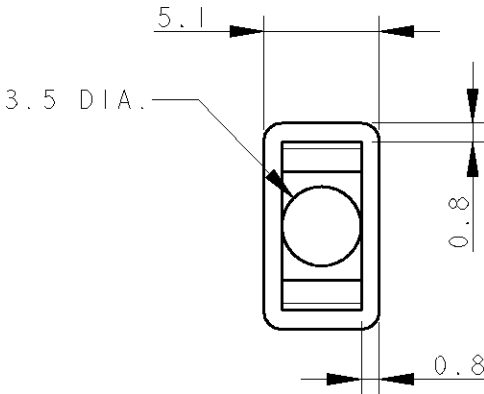

- 1 POLYETHYLENE
- 2 PA6 UNFILLED, UL 94 V2, VERSION ACCORDING TO IEC 60695-2-11, IEC 60335-1, GLOW WIRE.
- 3 OBSOLETE PARTS: OBSOLETE CIS STREAMLINING PER D.RENAUD/D.SINISI

|               |         |            |                       |     |
|---------------|---------|------------|-----------------------|-----|
| OBSOLETE<br>3 | NATURAL | SEE NOTE 2 | 3-180930-0            | G   |
|               | ORANGE  | SEE NOTE 1 | 2-180930-9            | G   |
|               | GRAY    |            | <del>2-180930-7</del> | G   |
|               | BROWN   |            | <del>2-180930-6</del> | G   |
| OBSOLETE<br>3 | BLACK   |            | 2-180930-5            | G   |
|               | YELLOW  |            | <del>2-180930-4</del> | G   |
|               | BLUE    |            | <del>2-180930-3</del> | G   |
|               | GREEN   |            | <del>2-180930-2</del> | G   |
|               | RED     |            | 2-180930-1            | G   |
|               | NATURAL |            | 2-180930-0            | G   |
| NOTE          | COLOUR  | MATERIAL   | TYCO P/N              | REV |

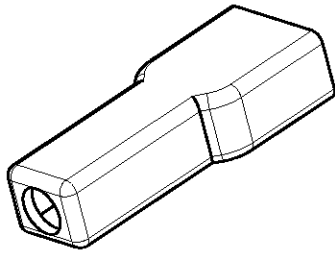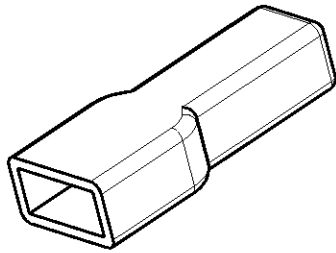

SCALE 2:1

THIS DRAWING IS A CONTROLLED DOCUMENT FOR TYCO ELECTRONICS CORPORATION  
IT IS SUBJECT TO CHANGE AND THE CONTROLLING ENGINEERING ORGANIZATION  
SHOULD BE CONTACTED FOR THE LATEST REVISION.

DIMENSIONS:  
mm

MATERIAL

SEE TABLE

TOLERANCES UNLESS OTHERWISE SPECIFIED:

0 PLC ±0.4  
1 PLC ±0.4  
2 PLC ±0.4  
3 PLC ±0.4  
4 PLC ±0.4  
ANGLES ±1°  
FINISH -

DWN

H. YAALI

13JUL2004

CHK

-

APVD

-

PRODUCT SPEC

108-20035

APPLICATION SPEC

-

WEIGHT

-

CUSTOMER DRAWING

**tyco**  
Electronics

tyco Electronics AMP Italia S.p.A.  
C.so F.lli Cervi, 15 COLLEGNO (TO)

NAME

INSULATING BOOT

SIZE

A3

CAGE CODE

00779

DRAWING NO

C=180930

RESTRICTED TO

-

SCALE

3:1

SHEET

1

OF

1

REV

H