







**DOCUMENT / PART NO.:** G27-122T-015D

TITLE: PRODUCT SPECIFICATION

REV. 1		PAGE 1										1 PRE	BUSSI		
	_	2										PRELIMINARY			
		3										~	DESCRIPTION OF CHANGE		
	_	4											RIPTIO		
	_	5											N OF		
													CHANC		
													Ä		
												TOI	RE		
												TONY YUAN	REVIEWED BY		
												Ź	ED BY		
													APPROVED BY		
													OJED I		
													Υ		
													ECN#		

Page 1 of 5

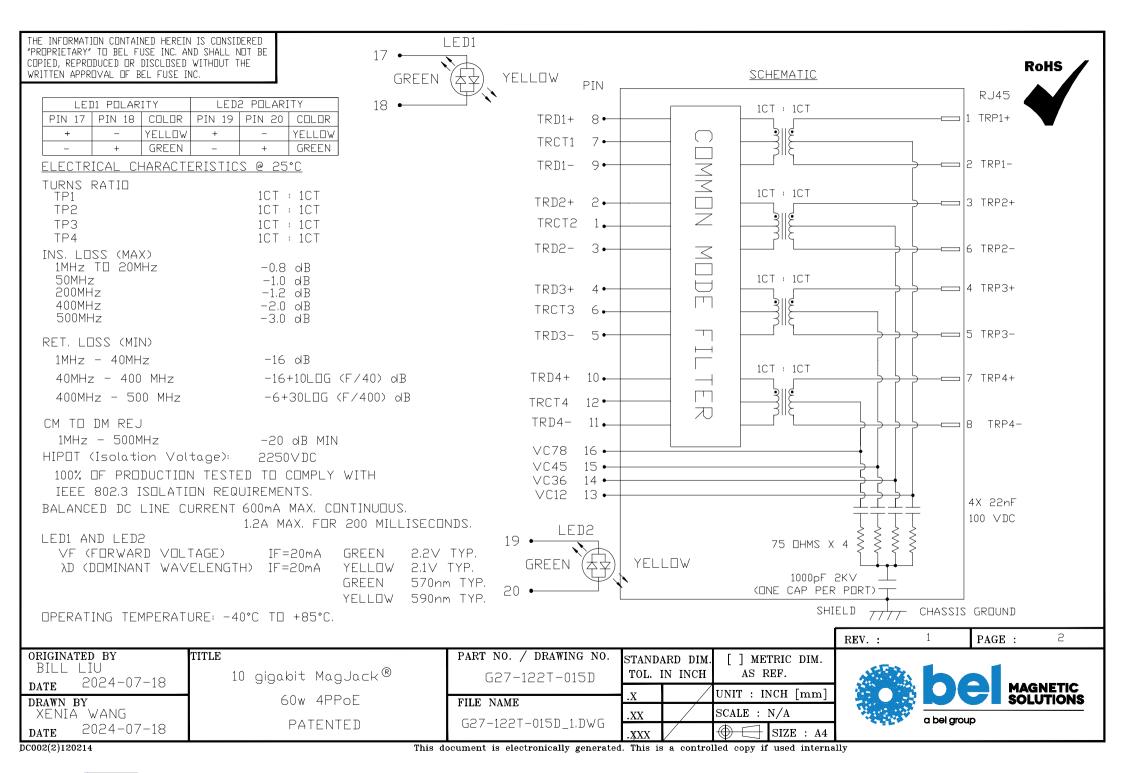

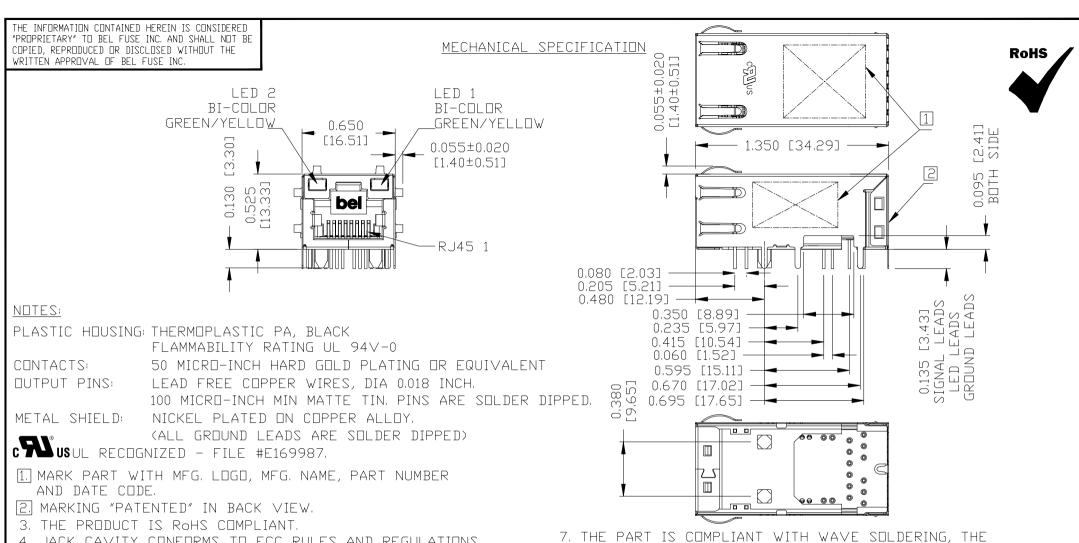

- 4. JACK CAVITY CONFORMS TO FCC RULES AND REGULATIONS.
- 5. THE PRODUCT IS PATENTED, THE PATENT NUMBER ARE U.S. PAT. 7,924,130 AND U.S. PAT. 7,429,195 AND U.S. PAT. 6,840,817.
- 6. THE AXIAL RETENTION FORCE OF RJ PORT IS 15LBS MIN.

PAGE: REV.: STANDARD DIM [ ] METRIC DIM. AS REF. TOL. IN INCH MAGNETIC SOLUTIONS  $ext{UNIT} : ext{INCH} [ ext{mm}]$ SCALE : N/A .XX a bel group

SUGGESTED PEAK WAVE SOLDERING CONDITION IS 260°C

ORIGINATED BY TITLE PART NO. / DRAWING NO. TONY YUAN 10 gigabit MagJack® G27-122T-015D 2024-07-18 DATE 60w 4PPoE DRAWN BY FILE NAME TOWER YU G27-122T-015D 1.DWG PATENTED 2024-07-18 DATE SIZE : A4

DC002(2)120214

This document is electronically generated. This is a controlled copy if used internally


MAX, AND 10 SECONDS MAX.

THE INFORMATION CONTAINED HEREIN IS CONSIDERED "PROPRIETARY" TO BEL FUSE INC. AND SHALL NOT BE RECOMMENDED PCB FOOTPRINT COPIED, REPRODUCED OR DISCLOSED WITHOUT THE REF. RoHS WRITTEN APPROVAL OF BEL FUSE INC COMPONENT SIDE VIEW  $\boxtimes$ 0.080 [2.03 0.040 [1.02] - 0.720 [18.29] RFF. 0.080 [2.03] 0.080 [2.03] 0.650 [16.51] [13,85] [9,02] 0.550 [13.97] 355 980 13 <del>+</del> \$ \$ 7 8 7 Ō 0 2.10] 03] \_ Ø0.89<sup>+0.13</sup> 14 <del>•</del> 14 ű 16 PLACES 0.870 080 9/9 Ø0.055 [Ø1.40]  $\overset{\circ}{0}$ 8 PLACES 17 <del>0</del> 19 17 Ø0.128 [Ø3.25] 18♥ 18 97 [12,06] 54] [15,11] 2 PLACES  $\bar{\Omega}$ Ø1.02+0.13 **-** 0.068 [1.73] 235 0.380 [9.65] 4 PLACES 0,695 0.440 [11.18] 0.102 [2.59] -[12,19] 0.534 [13.56] SUGGESTED PCB FRONT EDGE NOTES: FRONT SURFACE OF THE PRODUCT 295 0.480 THE SHADED AREA ON THE CUSTOMER BOARD ARE RECOMMENDED TO BE CLEAR OFF ANY VIA HOLE OR COMPONENT PAD. PAGE: REV.: ORIGINATED BY TITLE PART NO. / DRAWING NO. STANDARD DIM 1 METRIC DIM. TONY YUAN 10 gigabit MagJack® AS REF. TOL. IN INCH G27-122T-015D 2024-07-18 DATE MAGNETIC SOLUTIONS  $ext{UNIT} : ext{INCH} [ ext{mm}]$ X. 60w 4PPoE DRAWN BY FILE NAME TOWER YU SCALE : N/A .XX a bel group G27-122T-015D\_1.DWG PATENTED 2024-07-18 DATE SIZE : A4 DC002(2)120214 This document is electronically generated. This is a controlled copy if used internally

THE INFORMATION CONTAINED HEREIN IS CONSIDERED 'PROPRIETARY' TO BEL FUSE INC. AND SHALL NOT BE COPIED, REPRODUCED OR DISCLOSED WITHOUT THE WRITTEN APPROVAL OF BEL FUSE INC.

## RoHS

## SUGGESTED PANEL OPENING

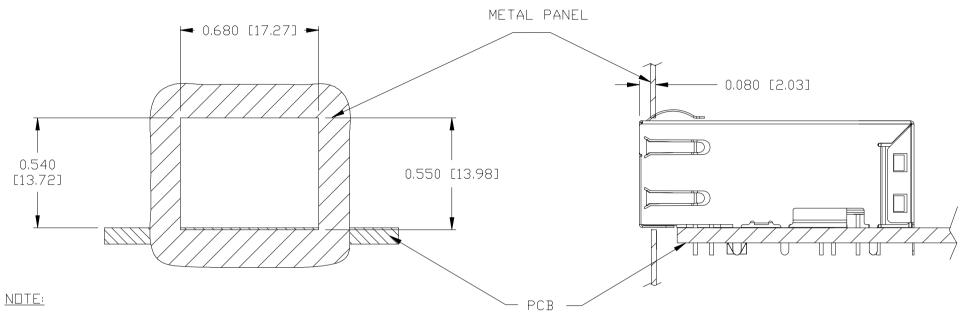

THE DISTANCE OF PANEL INSIDE SURFACE RELATIVE TO FRONT SURFACE OF PART IS ONLY A SUGGESTION. IN CASE THIS DISTANCE IS DIFFERENT, THE REQUIRED PANEL OPENING DIMENSIONS CHANGE ACCORDINGLY.

## PACKING INFORMATION

PACKING TRAY:: 0200M9999-K8 (TOP)

0200M9999-K7 (BOTTOM)

PACKING QUANTITY: 48 PCS FINISHED GOODS PER TRAY

9 TRAYS (432 PCS FINISHED GOODS) PER CARTON BOX

NOTE: CARDBOARDS ARE PLACED BETWEEN LAYERS OF PACKING TRAY INSIDE CARTON BOX

(INCLUDE THE UPPERMOST AND LOWERMOST TRAY)

						1,
ORIGINATED BY	TITLE	PART NO. / DRAWING NO.	STANDAF	RD DIM.	[ ] METRIC DIM.	Г
2024 07 10	10 gigabit MagJack <sup>®</sup>	G27-122T-015D	TOL. IN	INCH	AS REF.	
DATE			X		UNIT : INCH [mm]	i
DRAWN BY	60w 4PPoE	FILE NAME	-22	/	2017	i
TOWER YU		G27-122T-015D_1.DWG	.XX		SCALE : N/A	ı
DATE 2024-07-18	PATENTED	GE/-1261-013D_1,DWG	.XXX	±0.005	SIZE : A4	
D G D D G (G) 1 D D D 1 1	m : 1					

REV.:

PAGE:

DC002(2)120214

This document is electronically generated. This is a controlled copy if used internally