
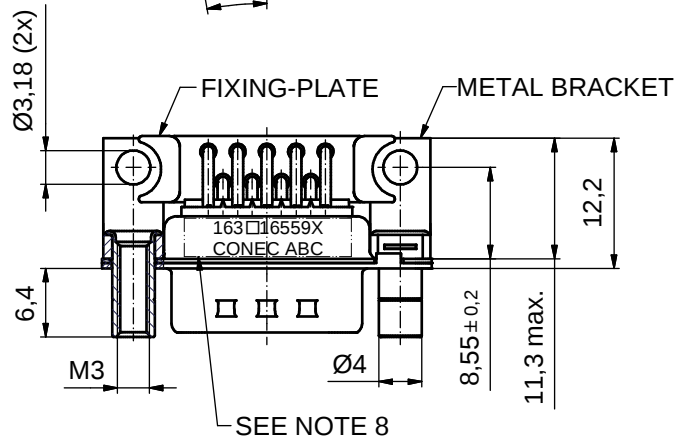
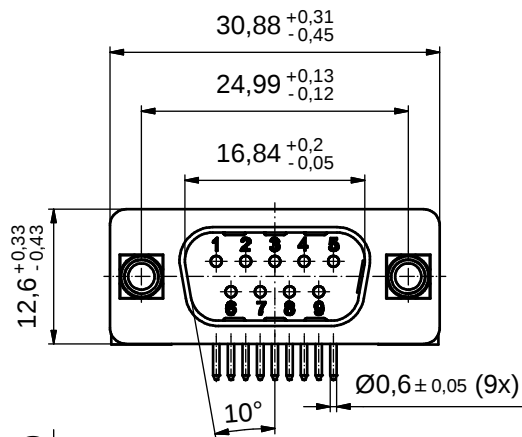
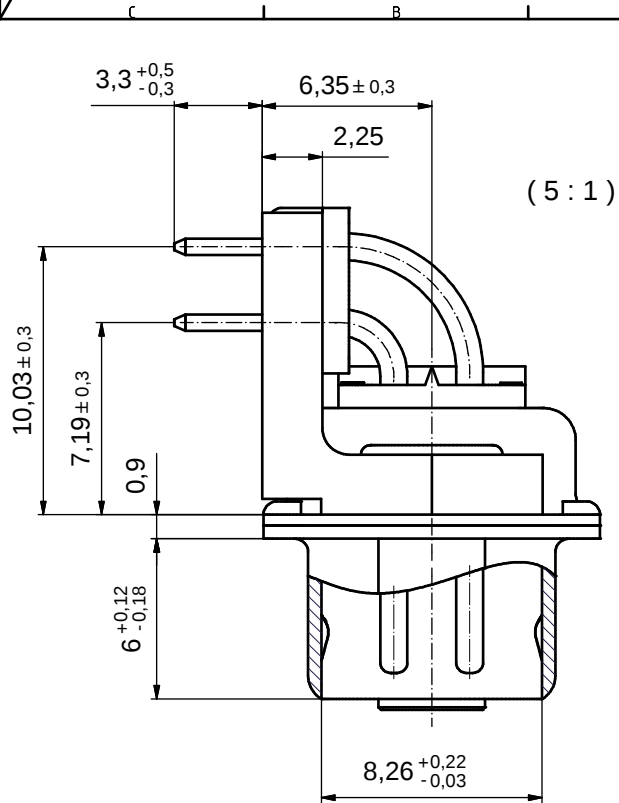
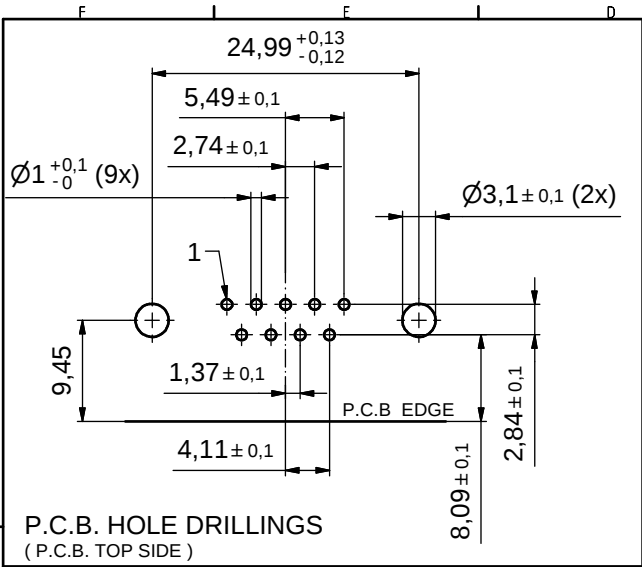


NOTES:

- METALSHELLS: STEEL; min. 315µm TIN over 40-80µm NICKEL
- INSULATORS: PBT GF UL 94 V-0; BLACK
- CONTACTS: COPPER ALLOY; PLATING (SEE PART-NO.):
☐ PLEASE ADD A for GOLD FLASH over NICKEL (PREFERRED TYPE)
☐ PLEASE ADD B for 20µm HARD GOLD over min. 50µm NICKEL
☐ PLEASE ADD C for 30µm HARD GOLD over min. 50µm NICKEL
- METAL BRACKETS: ZINC DIE CAST; 300µm COPPER/40-120µm NICKEL/120-200µm TIN
- THREADED LOCKS: COPPER ALLOY; min. 200µm TIN over 80µm NICKEL
- FIXING-PLATE: PBT GF UL 94 V-0; BLACK
- MAXIMUM TORQUE VALUE FOR THREAD: 6 in.LB
- CONNECTOR IS PART MARKED: **163□16559X CONEC ABC** (see note 3)

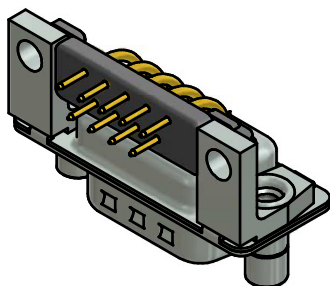

RoHS compliant

THIS DRAWING MAY NOT BE COPIED OR REPRODUCED IN ANY WAY, AND MAY NOT BE PASSED ON TO A THIRD PARTY WITHOUT WRITTEN PERMISSION. OWNERSHIP AND COPYRIGHT OF CONEC GmbH

DO NOT ALTER CAD DRAWING BY HAND

				tolerance		dim. in mm	scale: 2:1 (5:1)	
				date	name		material: SEE NOTES	
				drawn	30.09.15	Unkrüer	title: D-SUB MALE 90° 9pos. SOLDER PIN ANGLED 0.318inch threaded lock and metal bracket	
				appd.	01.10.15	Lehmenkühler		
				norm				
				d-old	16K1IMUA/16K1A1185		dwg no:	
1 x b	Ä 5843	05.10.15	L.U.	CONEC				DIN-A3
a	Original						16K1A3720 (b)	sh: 1
rev.	description	date	name				part no: 163□16559X (see note 3)	

CONEC

scale: 2:1 (5:1)		material: SEE NOTES	
title: D-SUB MALE 90° 9pos. SOLDER PIN ANGLED 0.318inch threaded lock and metal bracket		dwg no:	
		16K1A3720 (b)	
		part no: 163□16559X (see note 3)	