
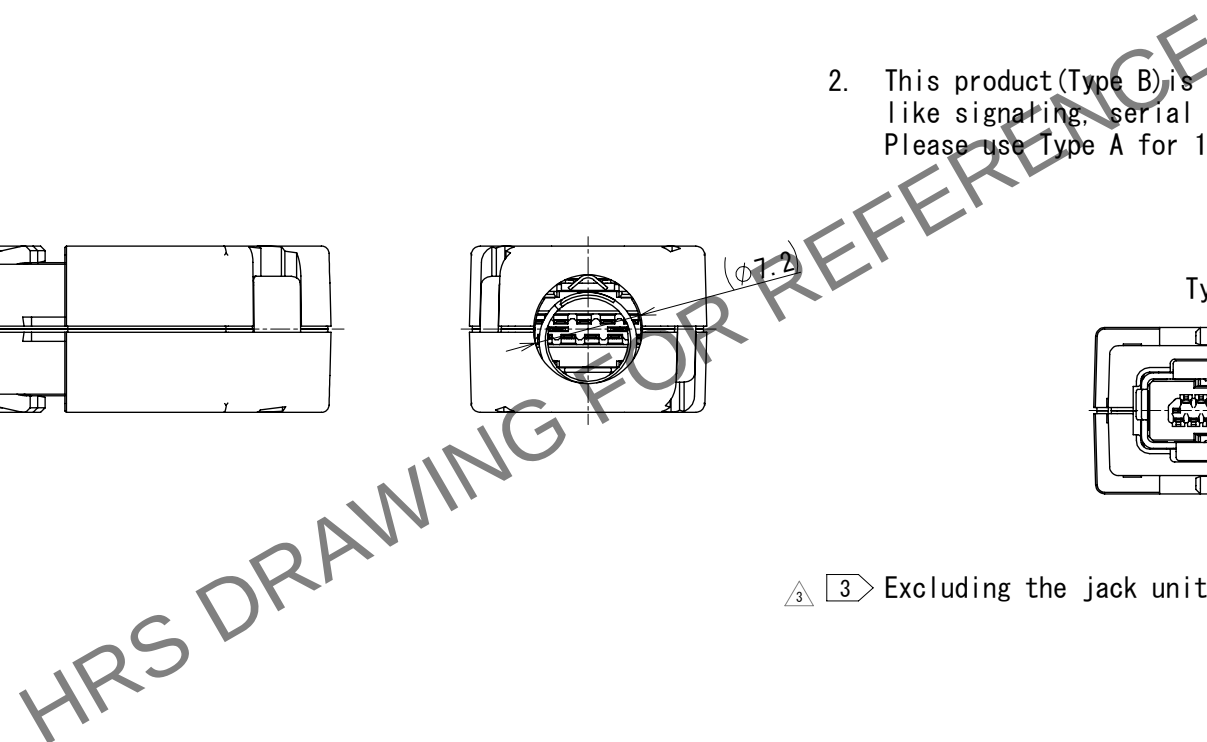
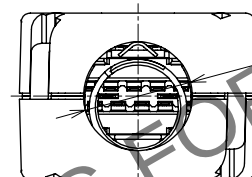


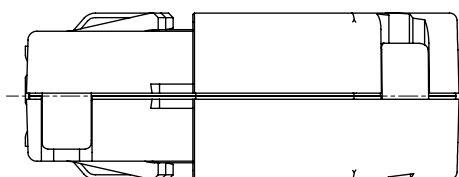

Recommended Cable



Sheath

Braid Shield

Conductor

Insulation






Mating Key

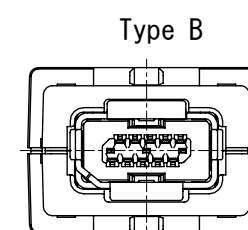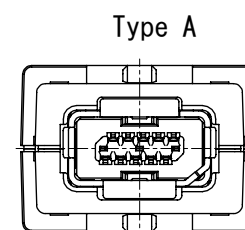


3 Excluding the jack unit, this product is packed separately by the types of parts.

HRS

Jun.1.2026 Copyright 2026 HIROSE ELECTRIC CO., LTD. All Rights Reserved.
In case of consideration for using Automotive equipment / device which demand high reliability, kindly contact our sales window correspondents.

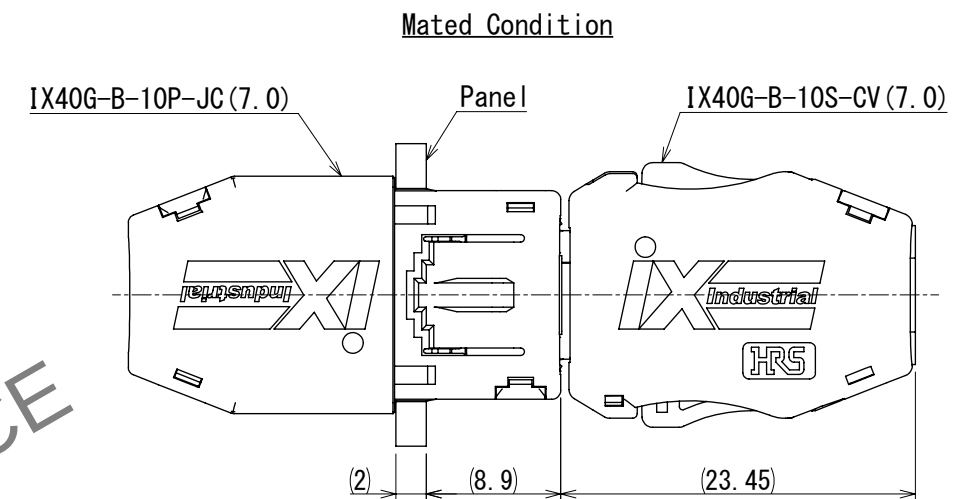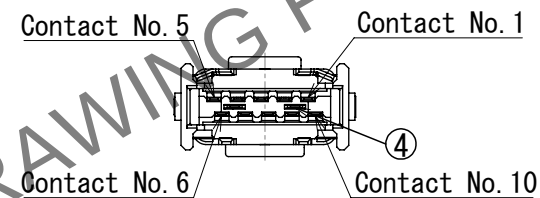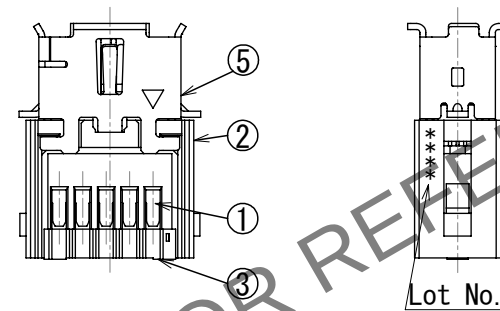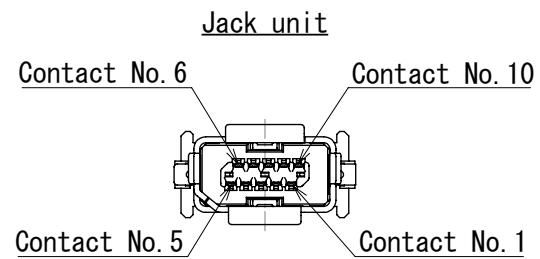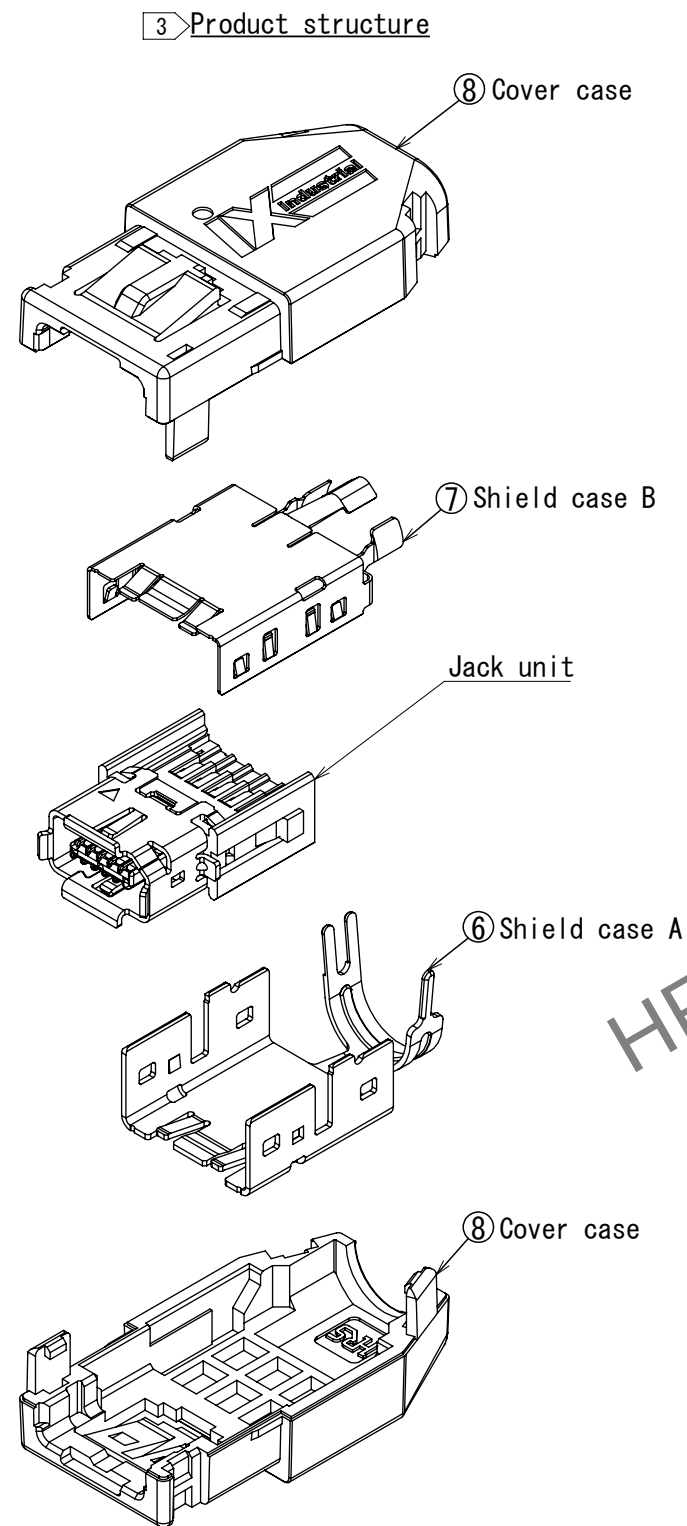

Reference Dimentions of Panel Cutout

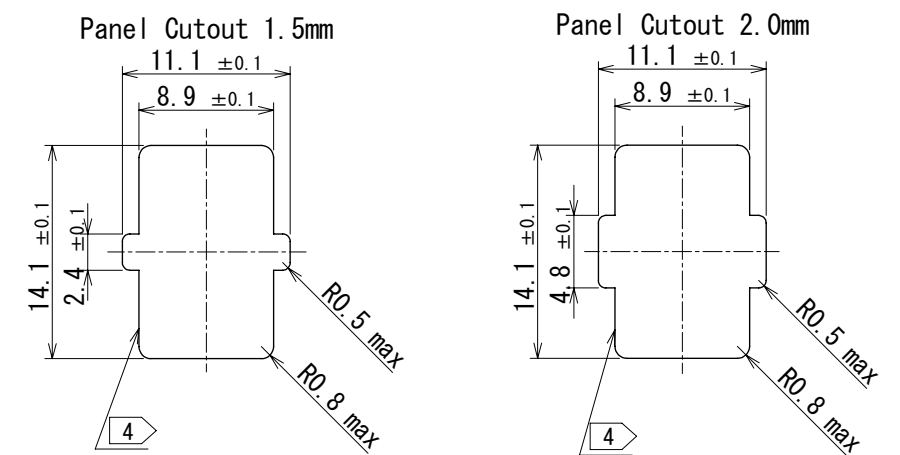

4 To prevent shaving, please add a chamber of 0.1 on the periphery as shown in the above figure with the bold line.
The number of insertions to the panel is up to 10 times.

HRS	DRAWING NO.	EDC-395800-00-00
	PART NO.	IX40G-B-10P-JC (7.0)
	CODE NO.	CL0251-0111-0-00
	NO.	2/2