

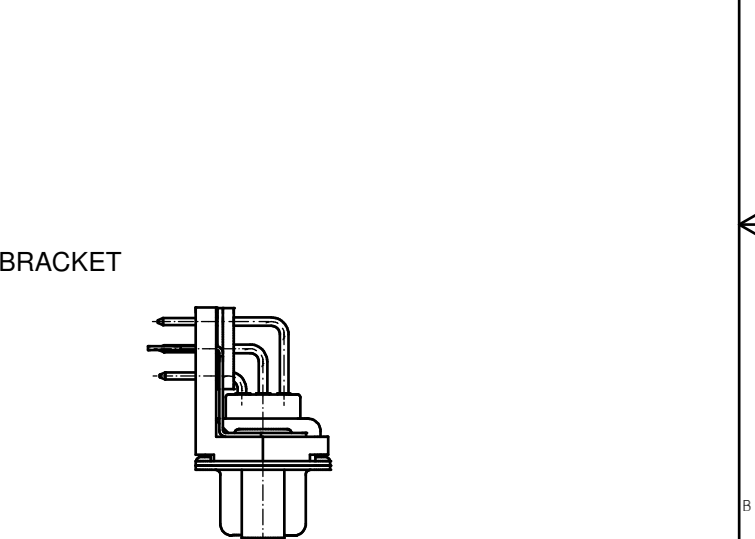
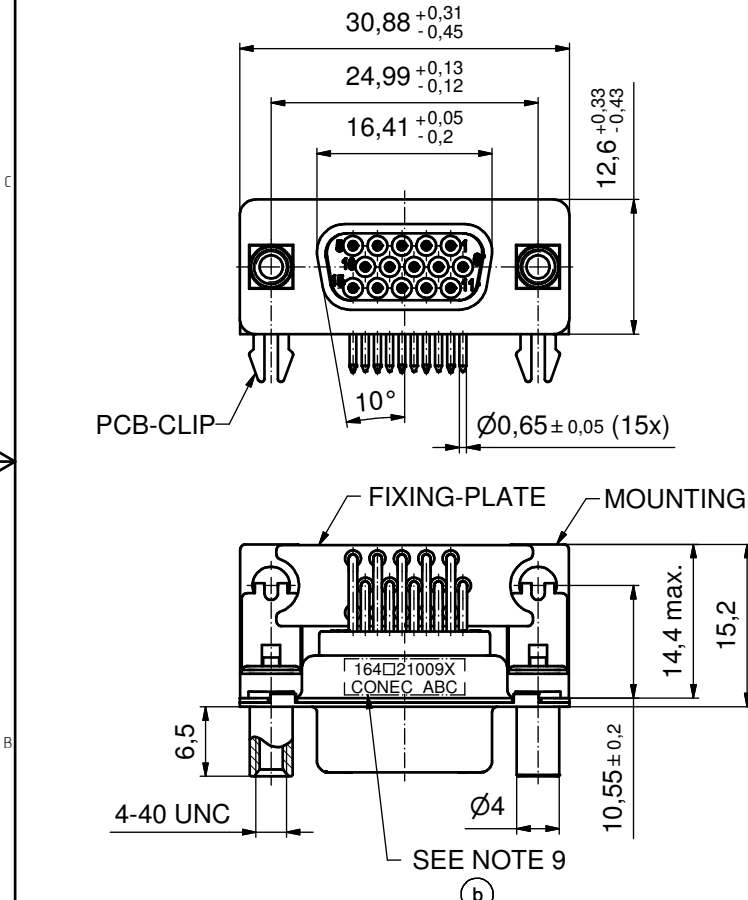
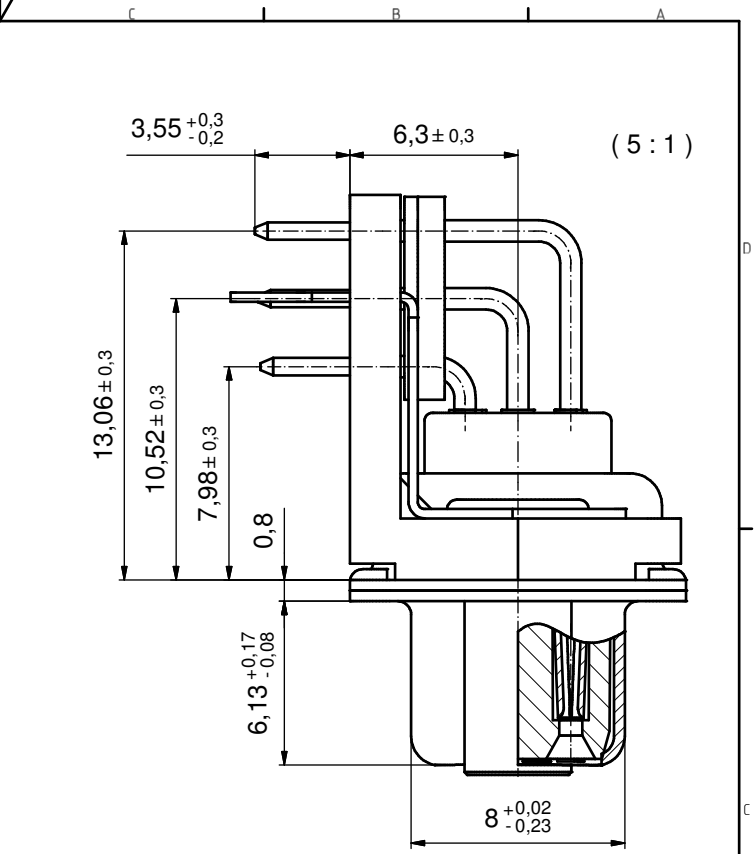


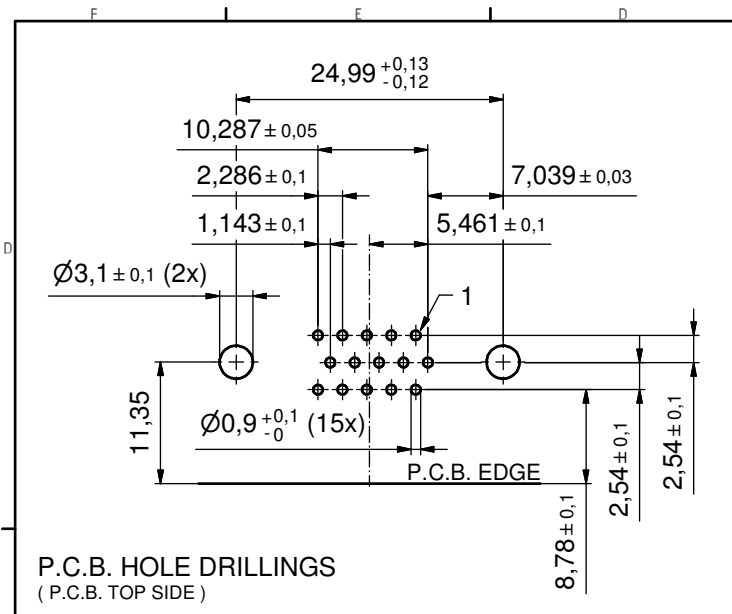

- NOTES:**
- METALSHELLS: STEEL; min. 315µin TIN over 40-80µin NICKEL
 - INSULATORS: PBT GF UL 94 V-0, BLACK
 - CONTACTS: COPPER ALLOY; PLATING (SEE PART NO.):
 - PLEASE ADD A for GOLD FLASH over NICKEL (PREFERRED TYPE)
 - PLEASE ADD B for 20µin HARD GOLD over min. 50µin NICKEL
 - PLEASE ADD C for 30µin HARD GOLD over min. 50µin NICKEL
 - PLEASE ADD J for 50µin HARD GOLD over min. 50µin NICKEL
 - MOUNTING BRACKETS: PBT GF UL 94 V-0; BLACK
 - THREADED LOCKS: COPPER ALLOY; min. 200µin TIN over 80µin NICKEL
 - GROUNDING CLIPS: COPPER ALLOY; min. 200µin TIN over 80µin NICKEL
PCB-HOLE: Ø3,1±0,1mm; PCB-THICKNESS: 1,6mm
 - FIXING PLATE: PBT GF UL 94 V-0; BLACK
 - MAXIMUM TORQUE VALUE FOR THREAD: 6 in.LB
 - CONNECTOR IS PART MARKED: 164□21009X CONEC ABC (see note 3)

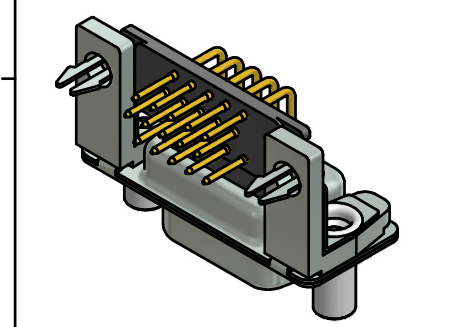

RoHS compliant

THIS DRAWING MAY NOT BE COPIED OR REPRODUCED IN ANY WAY AND MAY NOT BE PASSED ON TO A THIRD PARTY WITHOUT WRITTEN PERMISSION. OWNERSHIP AND COPYRIGHT OF CONEC GmbH				tolerance		 dim. in mm	scale: 2:1 (5:1)				
							material: SEE NOTES				
								date	name	title: D-SUB HD FEMALE 90° 15pos. SOLDER PIN ANGLED 0.350inch thread lock, mounting bracket and grounding clip	
								drawn 08.01.15	Henneboel		
								appd. 08.01.15	Lehmenkühler		
				norm		dwg no: ⓑ 16K1A3571 DIN-A3 sh: 1					
				d-old	16K2A2066						
4 x b	Ä5482	08.01.2015	K.H.					part no: ⓑ 164□21009X (see note 3)			
a	Original										
rev.	description	date	name								